





## THE BUILDING

**ZUIDERHOF II** The most western part of Amsterdam's South-Axis is formed by the "Zuiderhof" office park, which consists of the striking infinity office building, the Zuiderhof I and II buildings and 4 detached office pavilions.

The Zuiderhof II is a stylish and representative building with an impressive general reception area, luxury lunch facilities with extensive catering, general meeting facilities and a parking garage with bicycle storage. The building has an energy label A.



| JAC HTHAV ENLAAN

BROC HURE





## HIGHLIGHTS

#### **EASILY ACCESSIBLE**

Directly on the A10 exit. Metro station Amstelveensweg within walking distance.

#### **AVAILABLE**

Unit 0.1 Ground floor 1,084 sqm Unit 4.1 4th floor 864 sqm Unit 4.2 4th floor 1,190 sqm Total Office space 3,138 sqm

Parking ratio 1:100 Located underneath the building

#### **PRICE**

Office space From € 390 per sqm per annum, excl VAT

Parking € 3.750 per place excl. VAT

#### RENTAL PERIOD

From 5 years Available immediately

#### **HIGH QUALITY OFFICE**

Unit 0.1 Turn key delivery Unit 4.1 Casco delivery Unit 4.2 Turn key delivery

#### **SUSTAINABILITY**

Energy label A++ **BREEAM Excellent** Well certification in progress

### ACCESSIBILITY

Zuiderhof II boasts a prime location that offers both the prestige of being situated in the highly sought-after South Axis office area in the Netherlands, as well as the natural beauty of its proximity to "het nieuwe meer" and the Amsterdam forest. Additionally, the building is conveniently situated near the A10 gateway for easy access.

#### **CAR**

Zuiderhof is easily accessible by car due its central location on the A10.

#### **TRAIN**

Ns station Amsterdam Zuid is only 1 stop away from metro station Amstelveenseweg, NS Rai is only 2 stops.

#### BUS

Bus and tram stations are nearby. Tram 16 and 24 have stops within a 1 minute walk of Zuiderhof II

#### **AIRPLANE**

Schiphol is a 10 minute drive away



# EVERYTHING YOU NEED IN ONE BUILDING


- ✓ COFFEE BAR
- ✓ RESTAURANT
- ✓ RECEPTION
- ✓ GYM
- ✓ MEETING ROOMS
- ✓ BICYLCE PARKING



# GROUND FLOOR AREA



# LOOK&FEEL

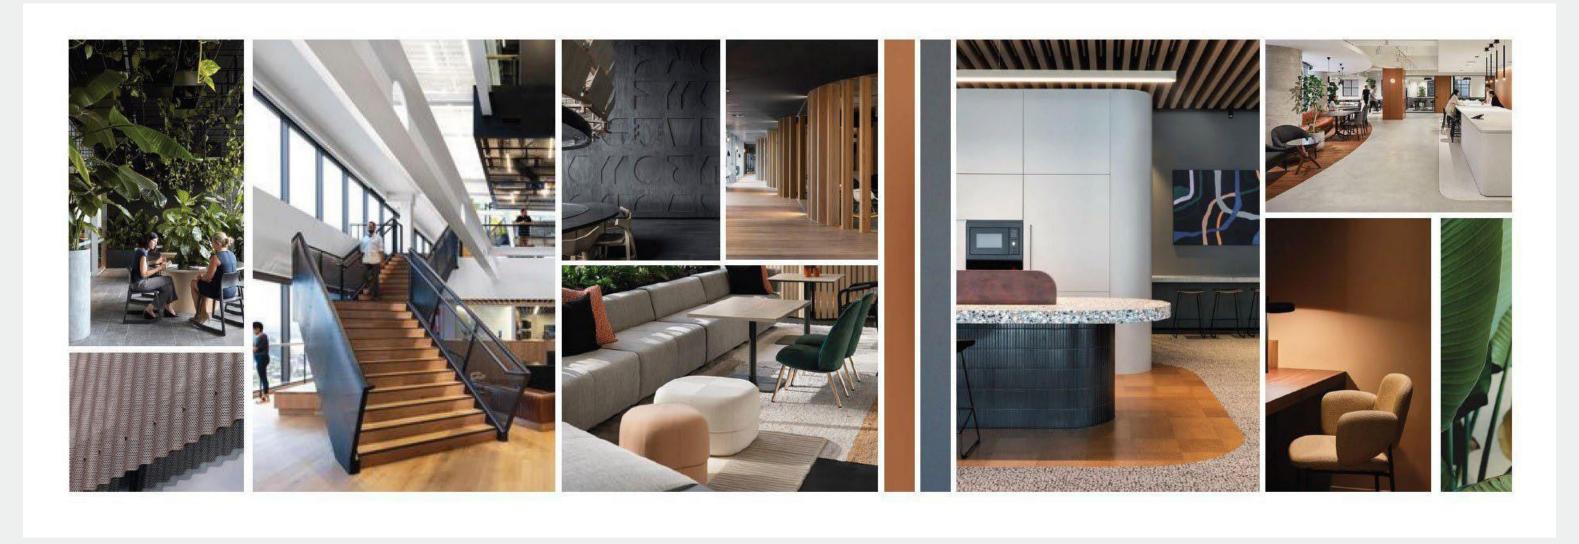

| JAC HTHAV ENLAAN

## CONTACT



## Knight Frank



Laura Hovestad l.hoves tad @nlreal es tat e. nl Mobiel +31 6 31 96 95 39



DIRIS

Thomas van der Heijden thomas@drs.eu Mobiel +31 6 53 99 99 65



Juul Klumpes j.klumpes@nlrealestate.nl Mobiel +31 6 29 73 59 88

DISCLAIMER: This information in this brochure is intended for prospective tenants. NL real estate| Knight Frank and DRS are not responsible for any inaccuracies in the data. No rights can be derived from the contents.